

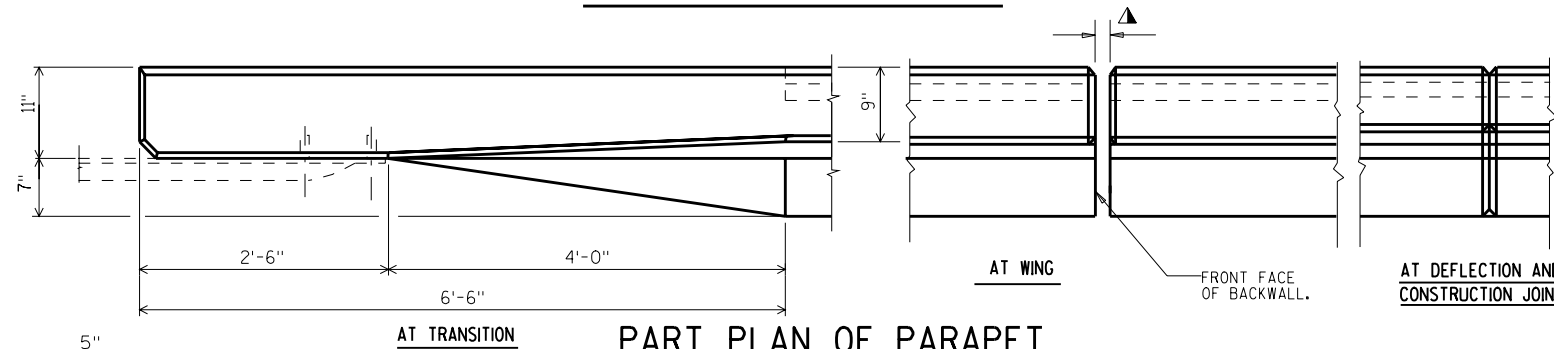



ELEVATION OF PARAPET

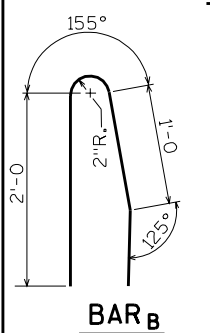


PART PLAN OF PARAPET

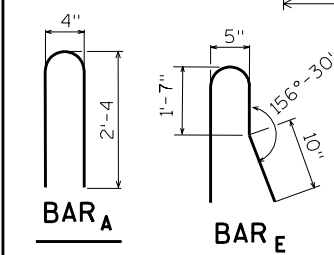


BAR	LENGTH
A	4'-10"
B	4'-7"
C	4'-3"
D	4'-4"
E	4'-4"

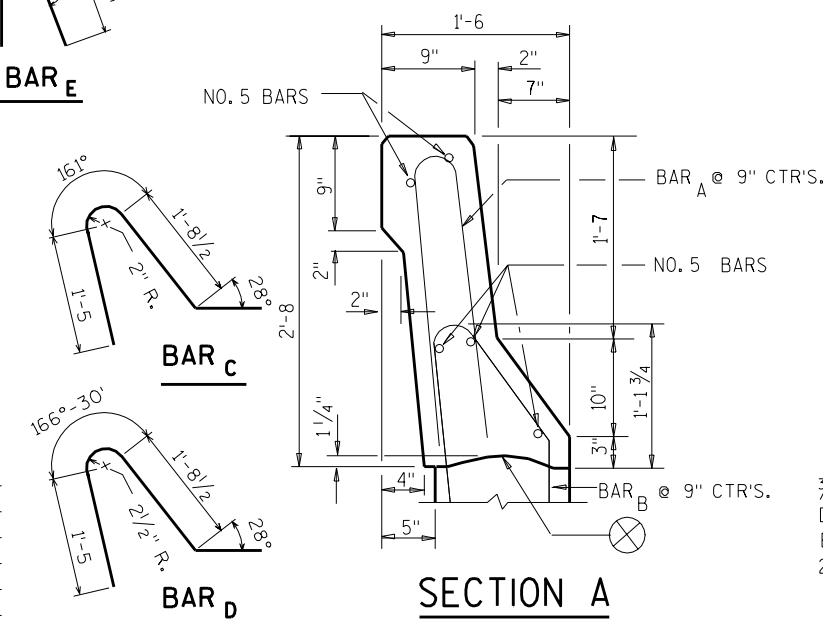

SECTION A

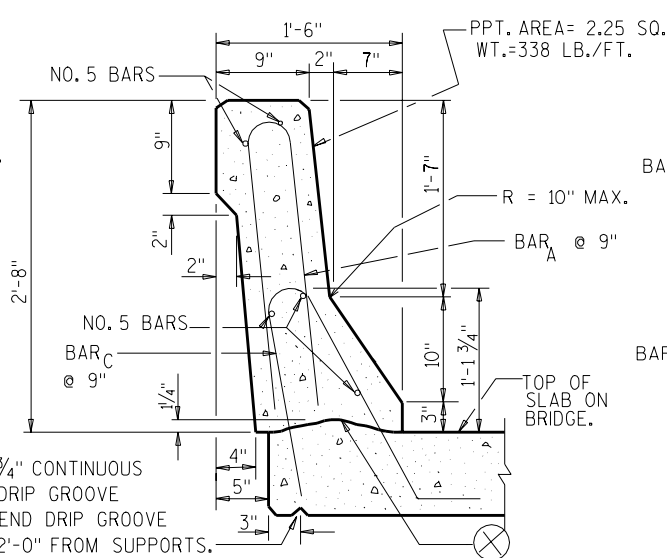


SECTION B

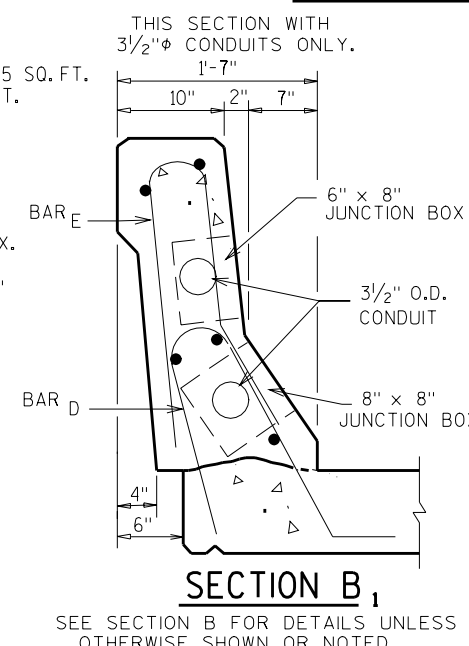

SECTION B₁


NOTES

- ALL SLOPED FACE PARAPET "B" REINFORCEMENT ARE NO. 4 BARS UNLESS OTHERWISE SHOWN.
- ⊗ PLATE REQ'D. WHEN DEFLECTION JOINTS ARE REQ'D. IF CONSTRUCTION JOINTS IN PARAPETS ARE USED, PLATE SEPARATORS SHALL BE OMITTED. DEFLECTION JOINTS ARE REQUIRED ON SLAB SPAN STRUCTURES ONLY.
- OPTIONAL CONSTRUCTION JOINTS IN THE PARAPETS MAY BE USED. RUN BAR REINF THRU THE JOINT. LAP LONGIT. BARS A MIN. OF 2'-11". MIN. JOINT SPACING OF 80'-0". DEFINE CONST. JOINT WITH A 1" 'V' GROOVE.
- TRANSITION DETAILS ARE GIVEN ON STANDARD 30.9
- ⊗ CONST. JOINT - STRIKE OFF AS SHOWN & FINISH WITH A WOODEN TROWEL.

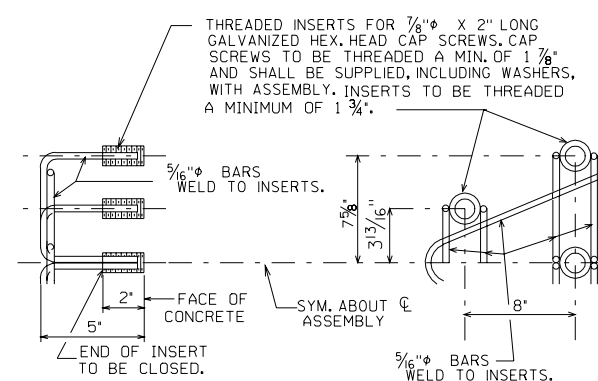

DETAIL OF ANCHOR ASSEMBLY

NOTE: HEX. HEAD CAP SCREWS & WASHERS TO BE GALVANIZED IN ACCORDANCE WITH AASHTO M232 CLASS C. ASSEMBLY SHALL BE BID ITEM "ANCHOR ASSEMBLIES FOR STEEL PLATE BEAM GUARD" EACH -

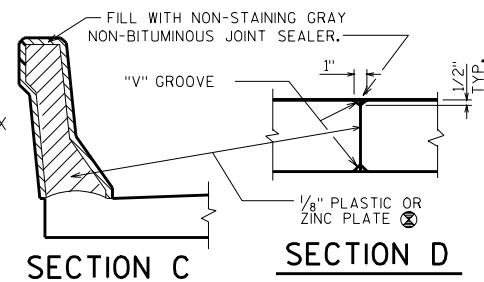

SECTION C

SECTION D

**SLOPED FACE
PARAPET "B"**

STATE OF WISCONSIN
DEPARTMENT OF TRANSPORTATION
STRUCTURES DEVELOPMENT SECTION

APPROVED: Stanley W. Woods

DATE:
6-04